


SUPERFICIE SOLAR:  
422.24m²

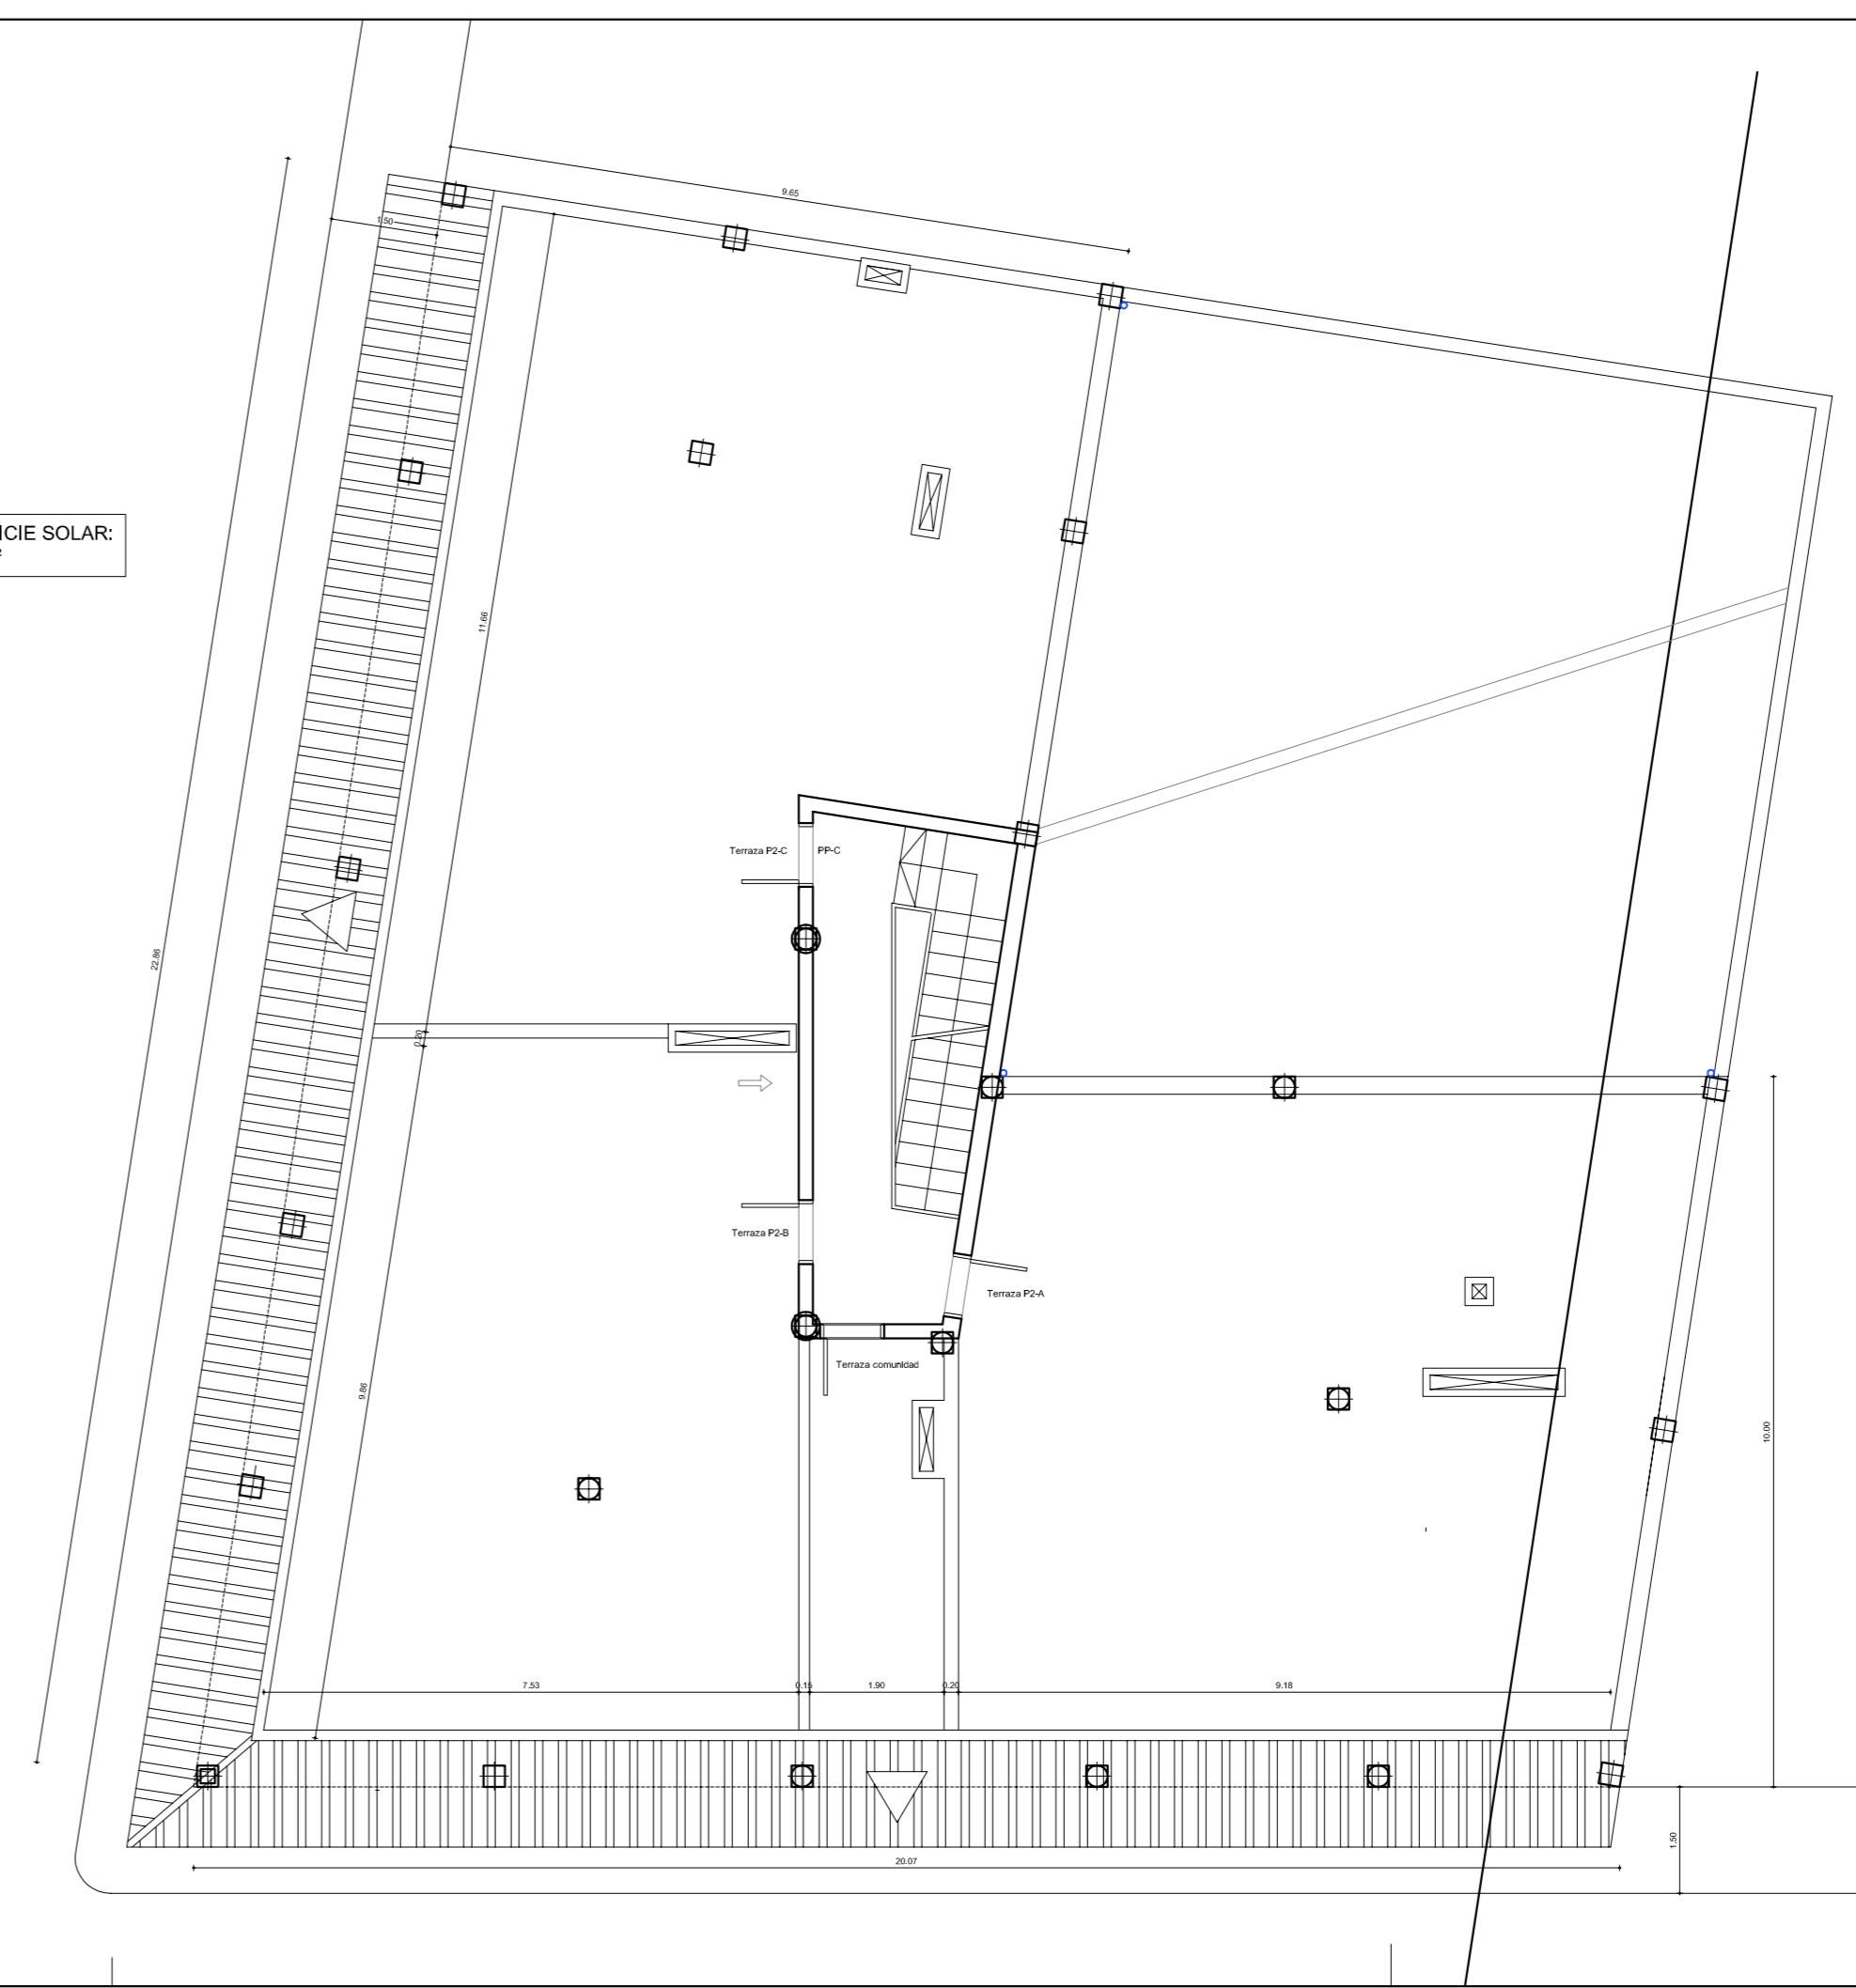

MODIFICACIO DE PROJECTE BASIC  
I PROJECTE DE EXECUCIO D' EDIFICI  
DE VIVENDES  
C/ SON BELTRAN CANTONADA  
C/ FEDERICO GARCIA LORCA -LLOSETA-

Promotor  
TRANEXMA S.L.  
EXP. 25/04 GENER 2007

SITUACIO  
COBERTES

P-01

E. 1:100 2504basic  
Arquitecte: A. Pons Cañellas

ANTONI PONS CAÑELLAS I ASSOCIATS S.L.

C/ FRA JUNIPER SERRA 4 (07360) LLOSETA  
TEL-FAX 971.51.49.01